




EAST ELEVATION
SCALE 1 : 100

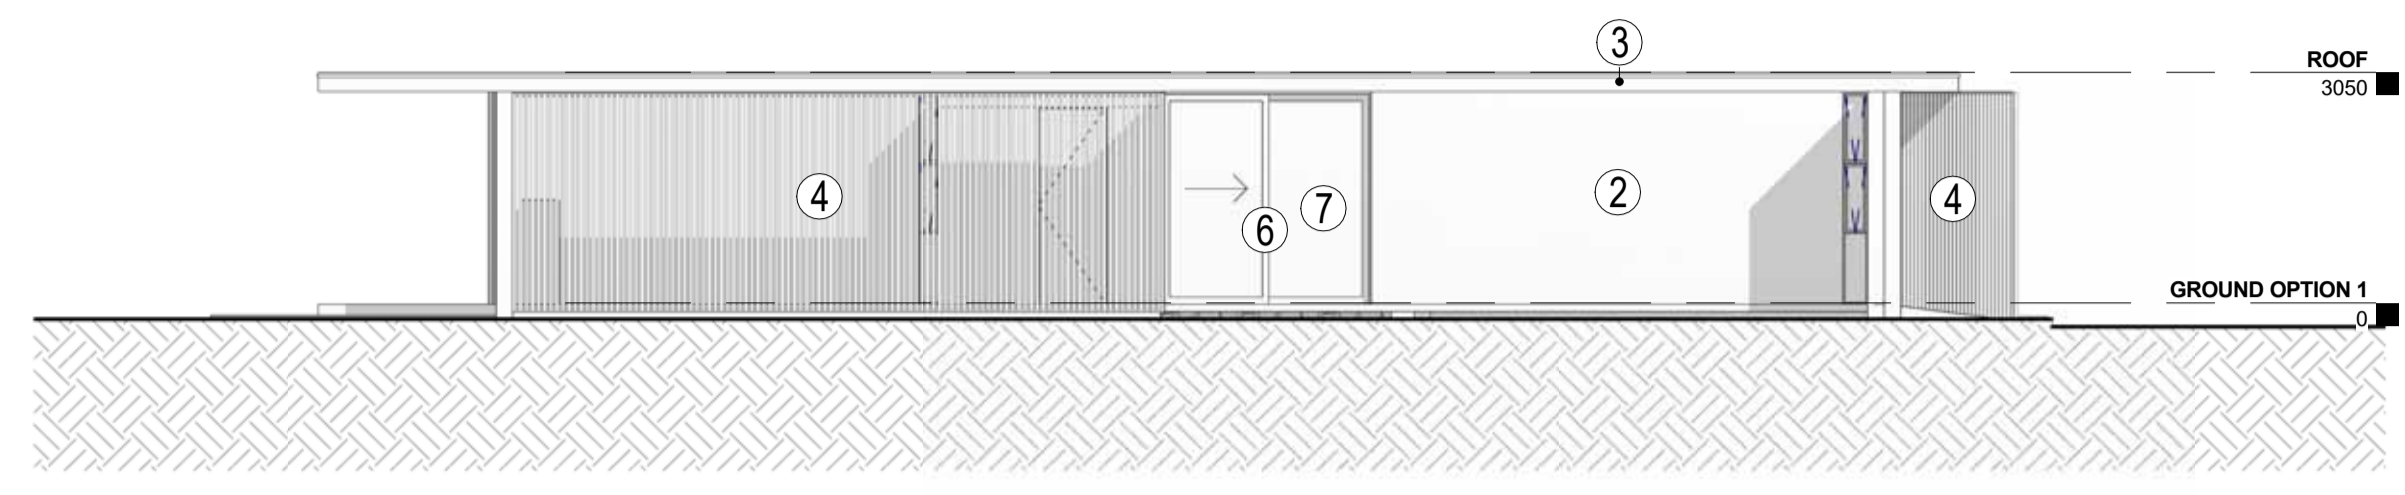


SOUTH ELEVATION
SCALE 1 : 100

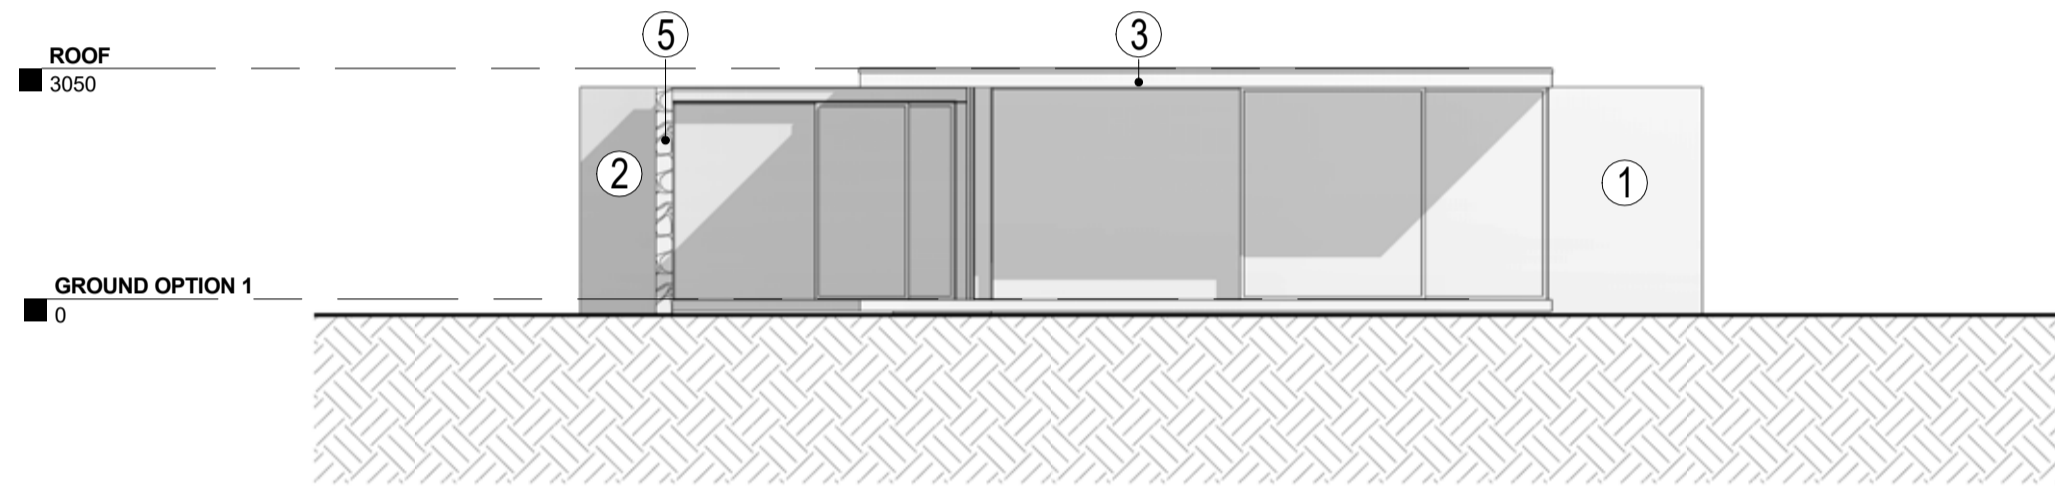

WEST ELEVATION
SCALE 1 : 100

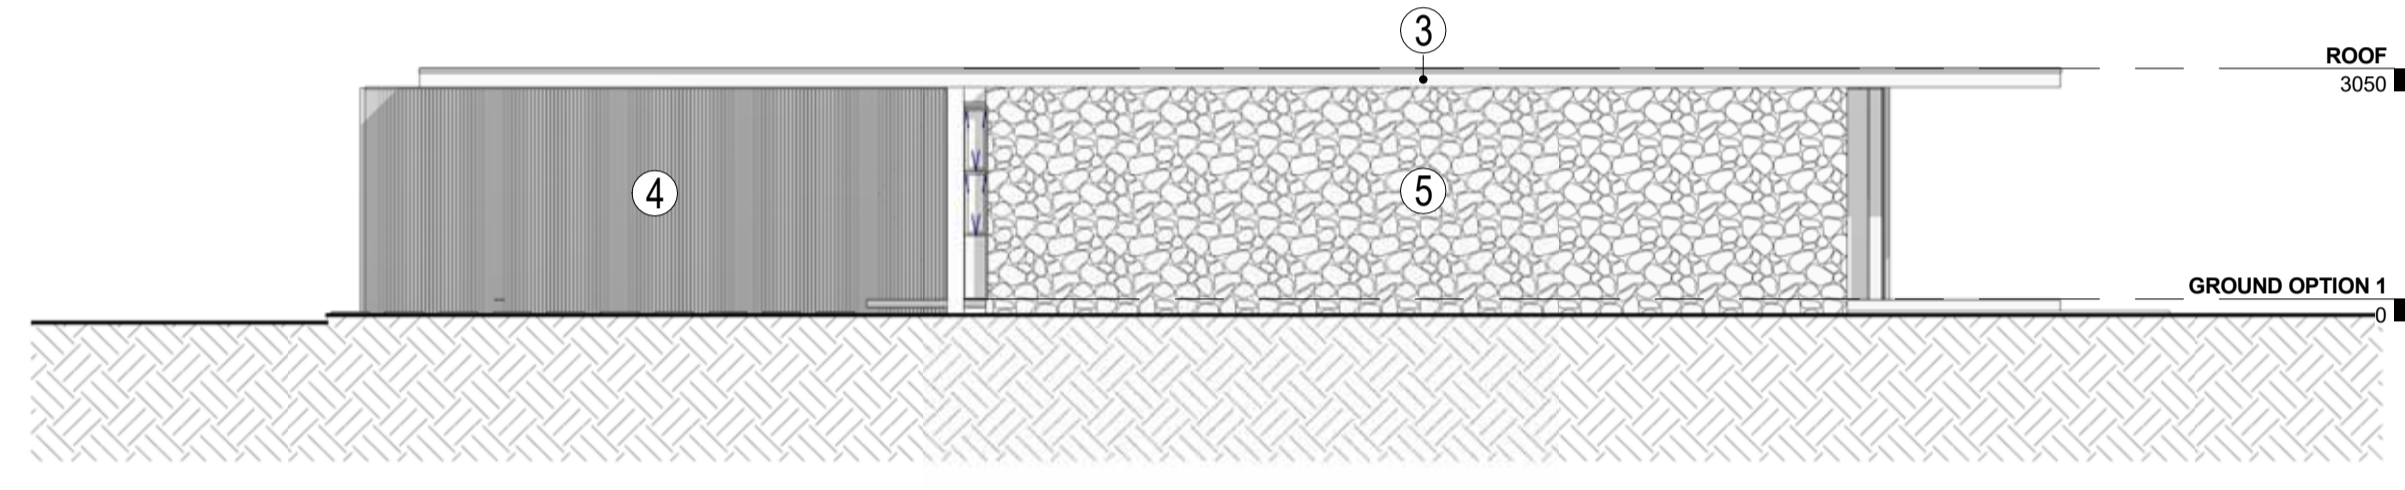

NORTH ELEVATION
SCALE 1 : 100

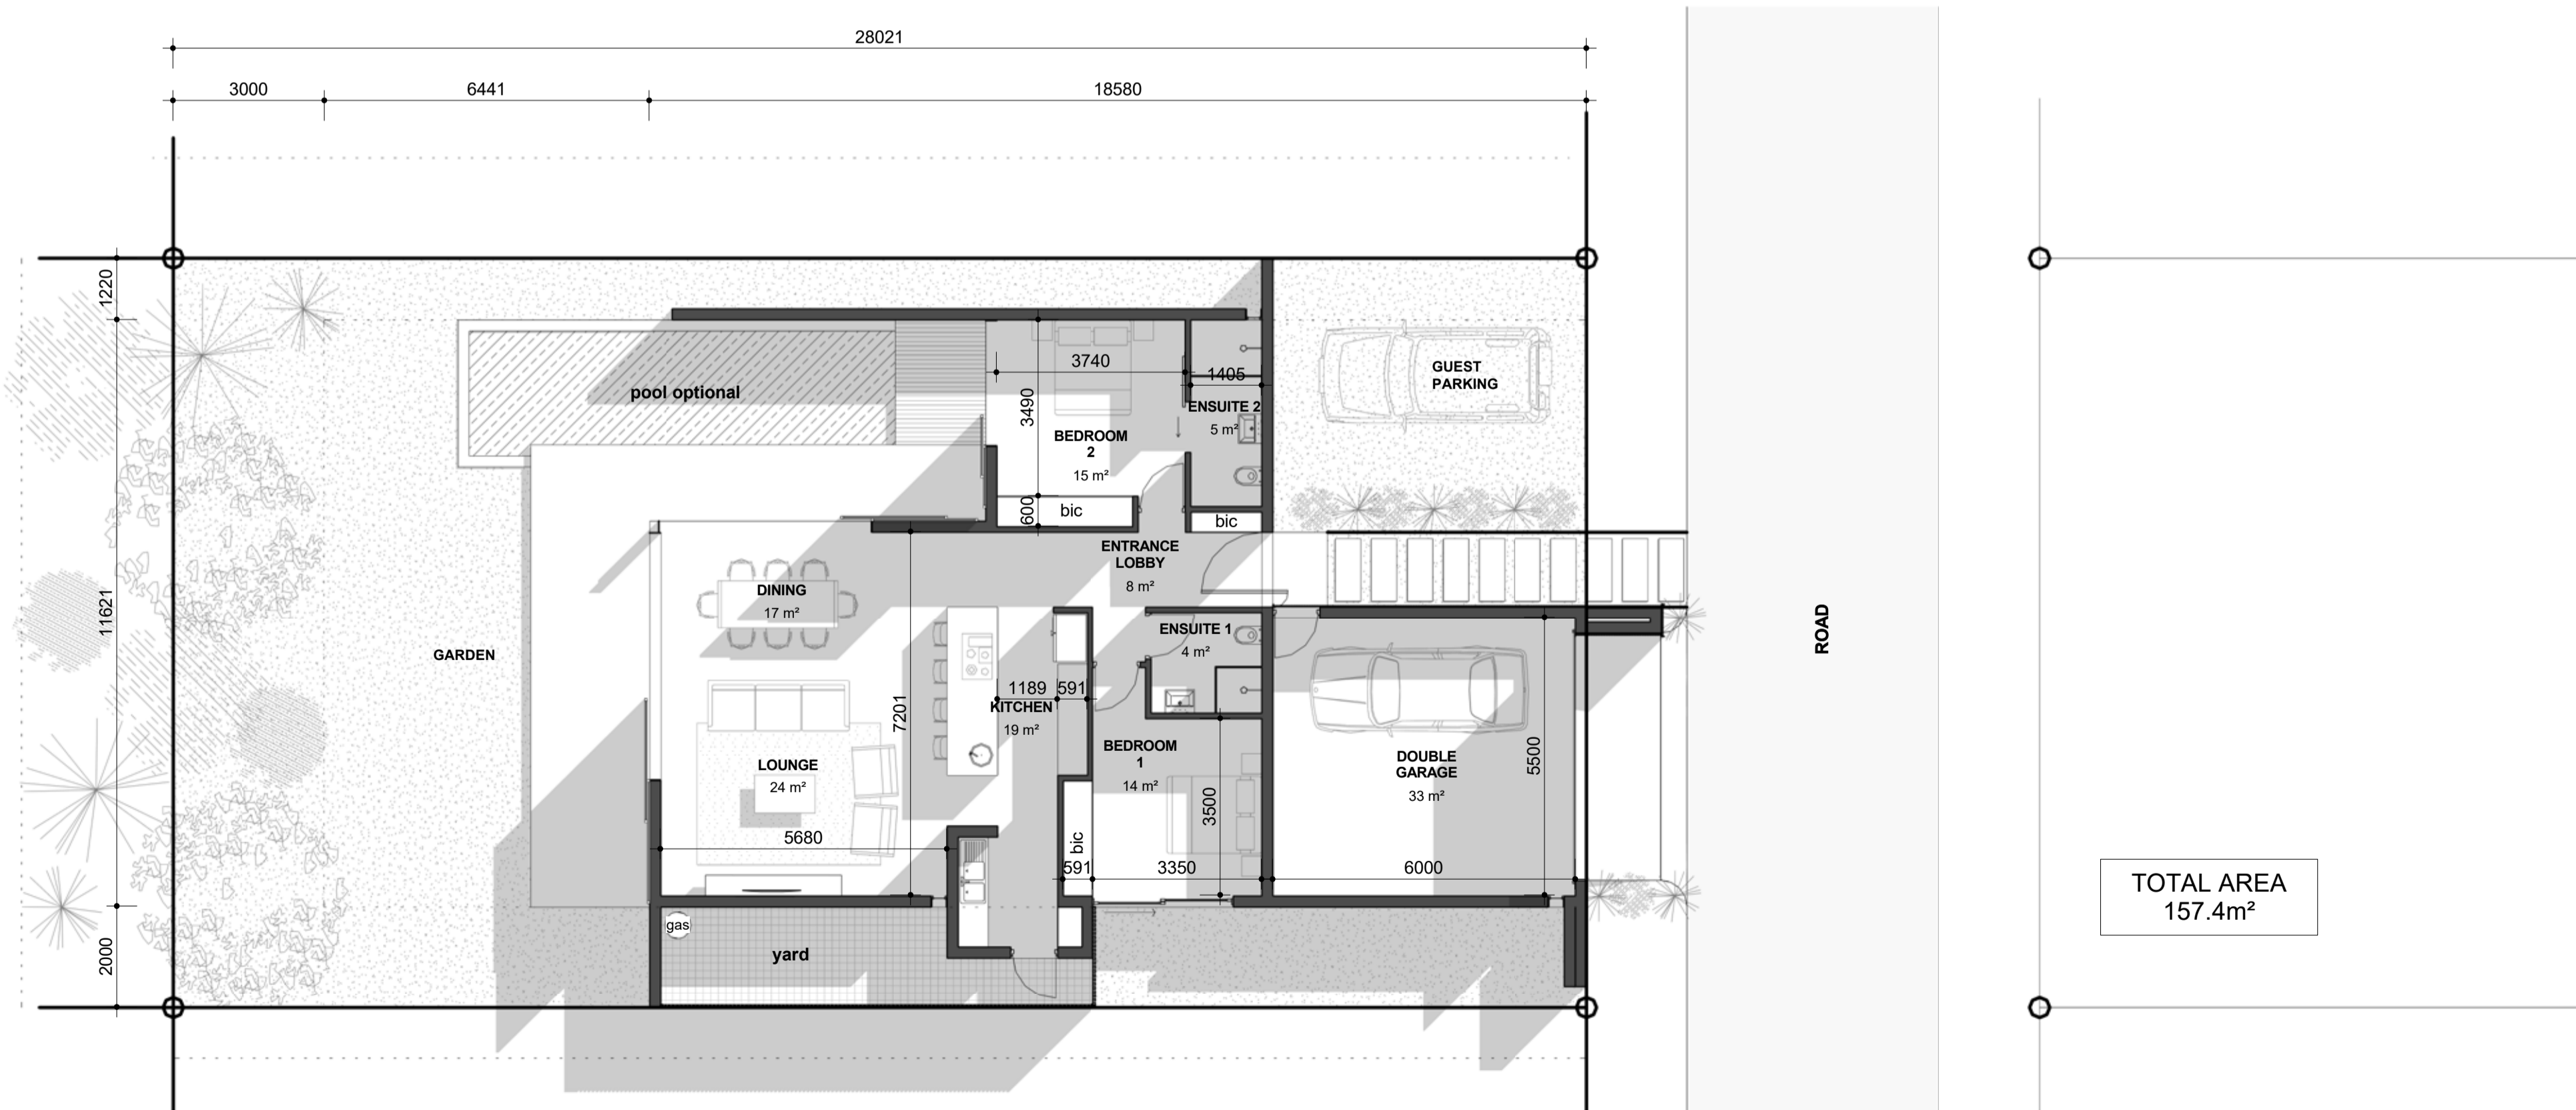

GROUND
SCALE 1 : 100

TOTAL AREA
157.4m²

ROOM SCHEDULE	
Name	Area
GROUND OPTION 1	
BEDROOM 1	14 m ²
BEDROOM 2	15 m ²
DINING	17 m ²
DOUBLE GARAGE	33 m ²
ENSUITE 1	4 m ²
ENSUITE 2	5 m ²
ENTRANCE LOBBY	8 m ²
KITCHEN	19 m ²
LOUNGE	24 m ²
Grand total: 9	140 m ²

Material Schedule	
Code	Description
1	Dark Paint: "Bovine"
2	Medium Paint: "Bauhaus"
3	Light Paint: "Plaster"
4	Balau
5	Natural Stone
6	Aluminium: "Umbra Grey"
7	All glazing to be Clear (non tinted or reflective)


NO.	REVISION DESCRIPTION	DATE
Owner: TO BE ESTABLISHED		
Architect: RYAN HARBORTH SACAP: 21411		

NOTES
 COPYRIGHT OVER ALL DESIGNS AND DRAWINGS SHALL REMAIN THE PROPERTY OF MTA ARCHITECTS PTY LTD AND ANY PROVISION TO THE CONTRARY IN TERMS OF THE COPYRIGHT ACT No.63 OF 1965 IS HEREBY PECIFICALLY EXCLUDED.
 ALL RELEVANT DETAILS, LEVELS AND DIMENSIONS ARE TO BE CHECKED ON SITE PRIOR TO COMMENCEMENT OF WORK. ANY DISCREPANCIES ARE TO BE BROUGHT TO THE ATTENTION OF THE ARCHITECT.
 THE ARCHITECT ACCEPTS NO RESPONSIBILITY FOR ERRORS RESULTING FROM MISINTERPRETATION OF THE DRAWINGS.
 ALL WORK TO BE CARRIED OUT STRICTLY IN ACCORDANCE WITH NATIONAL BUILDING REGULATIONS AND LOCAL AUTHORITY REGULATIONS.
 ALL DIMENSIONS ARE IN MILLIMETERS UNLESS OTHERWISE STATED.
 DO NOT SCALE THIS DRAWING. USE FIGURED DIMENSIONS ONLY.

DRAWING TITLE:
GROUND FLOOR & ELEVATION
PROJECT:
2 BED PLOT & PLAN: OPTION 1
FOR:
TO BE ESTABLISHED
ERF NUMBER:
TO BE ESTABLISHED
STREET ADDRESS:
TO BE ESTABLISHED

JOB NO. 15JUN17	SCALE 1 : 100	DRAWING NO. SD - 101
DATE 2016/11/25		DRAWN BY RH

ADDRESS: Suite 7, 10 Rydall Vale Crescent
 Rydall Vale Park, La Lucia, 4051
WEBSITE: www.mtabloc.com
EMAIL: admin@mtabloc.com
TEL: +27 (31) 566 3320
FAX: +27 (86) 551 3119

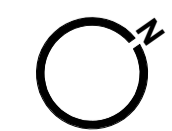

mta bloc.
 a firm of architects